
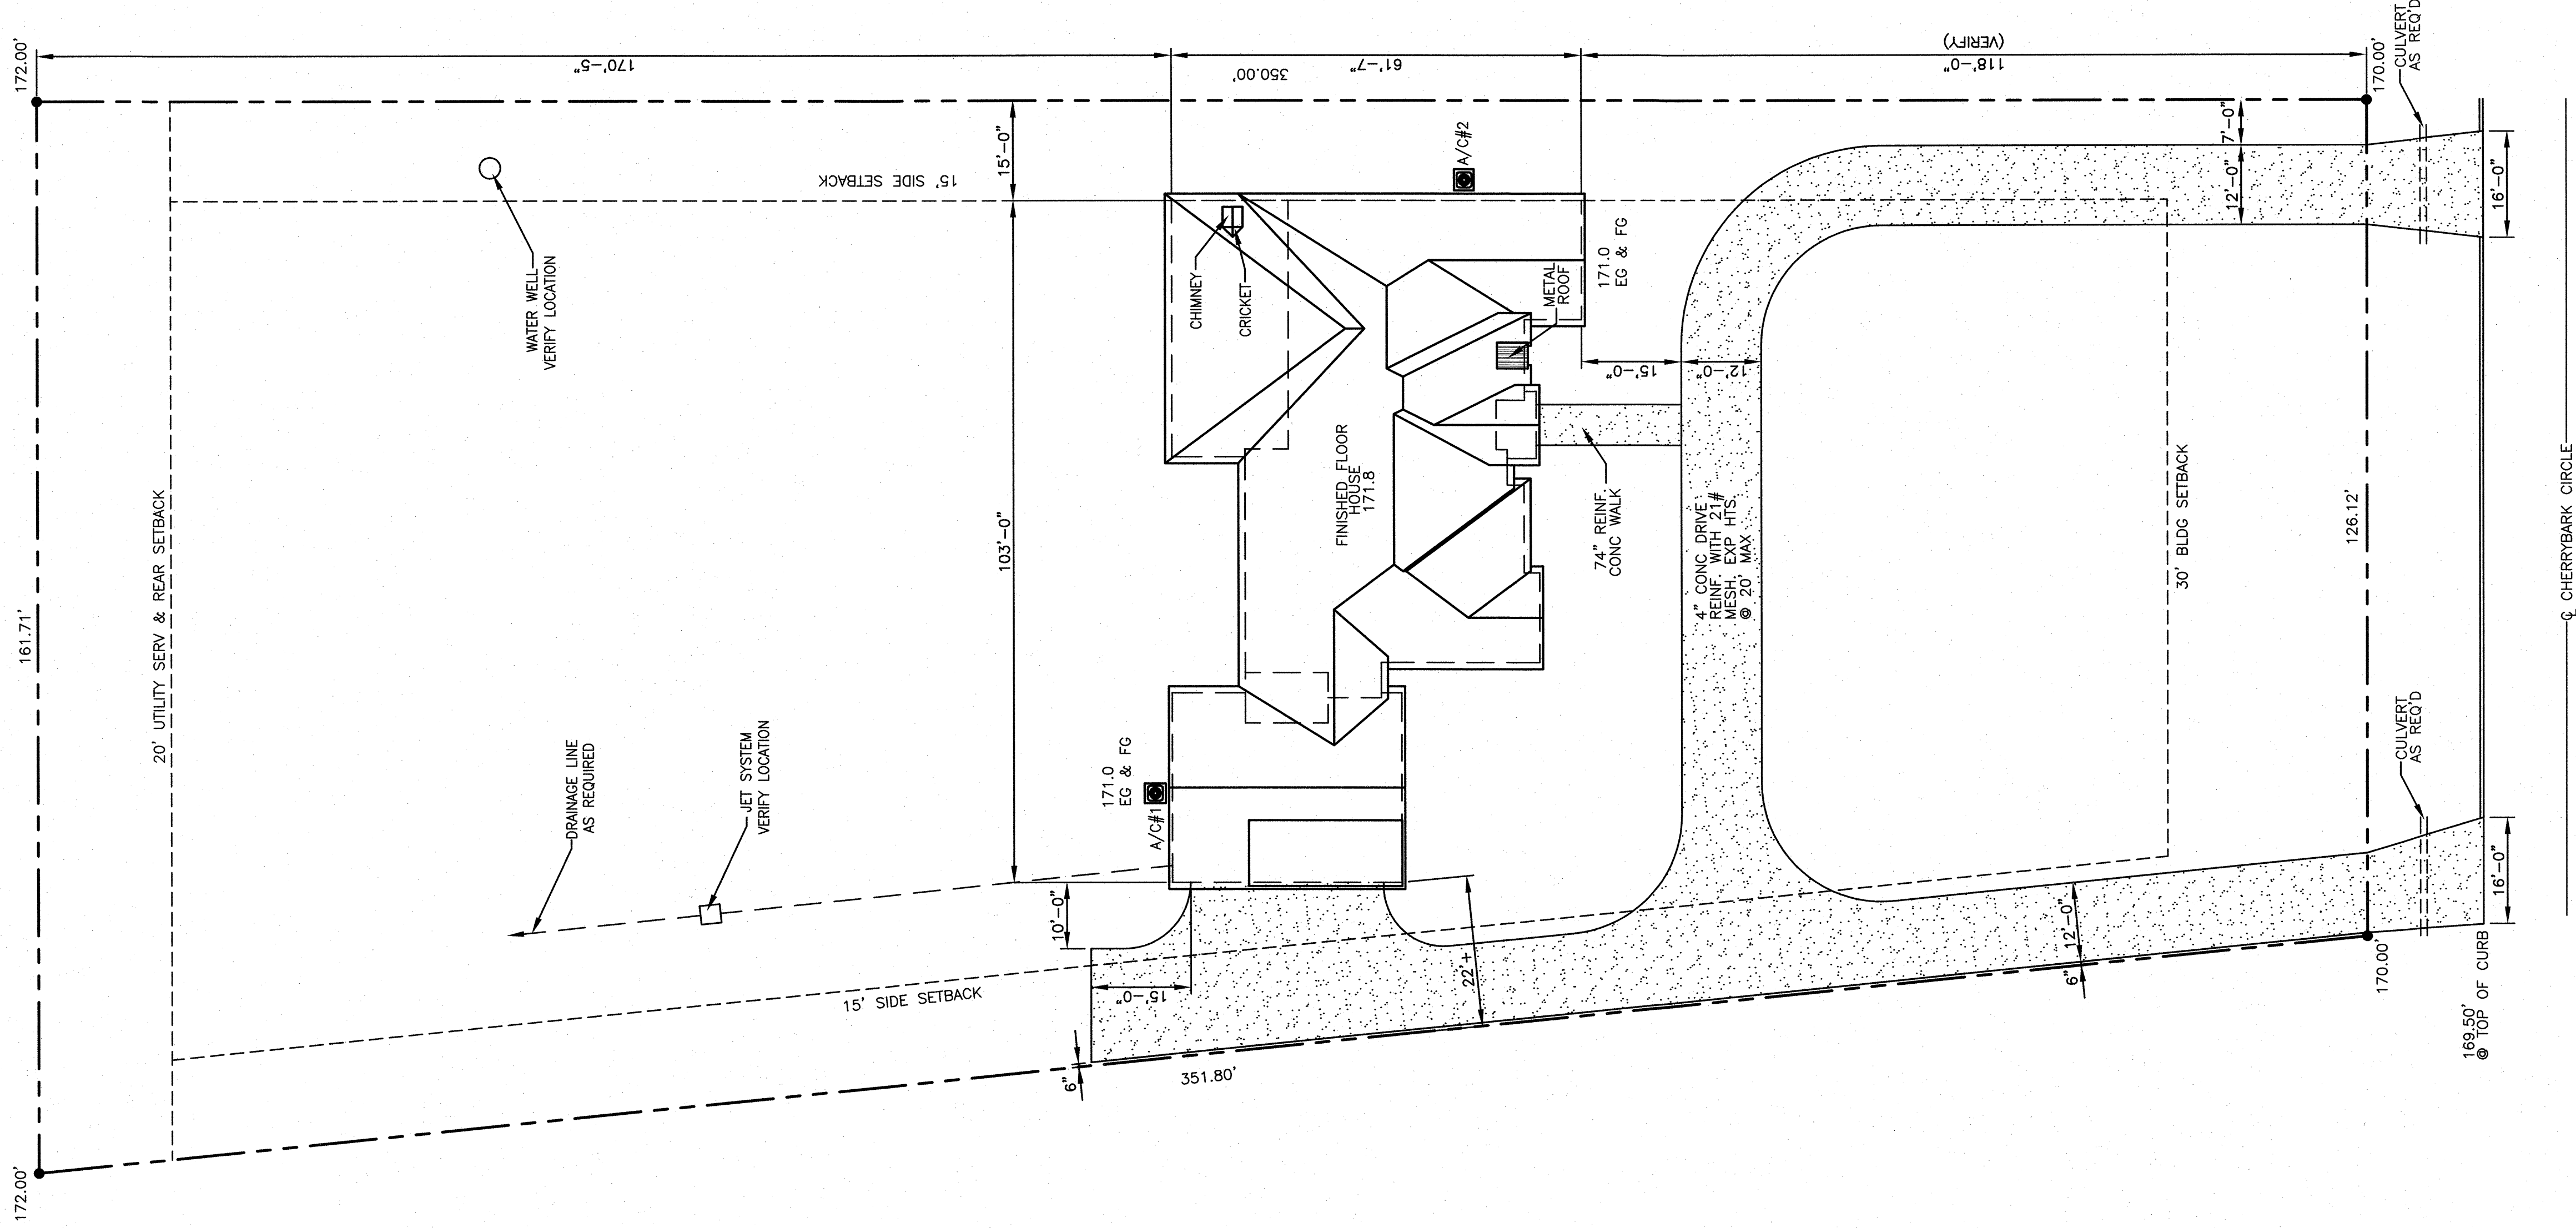


LOT 41  
RED OAK POINTE SUBDIVISION  
UNIT No. 1

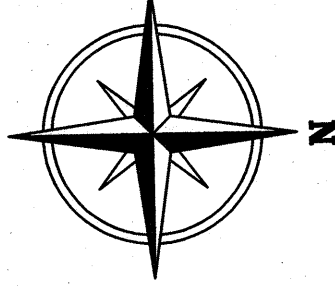

PLOT & ROOF PLAN

SCALE: 1/16" = 1'-0"