
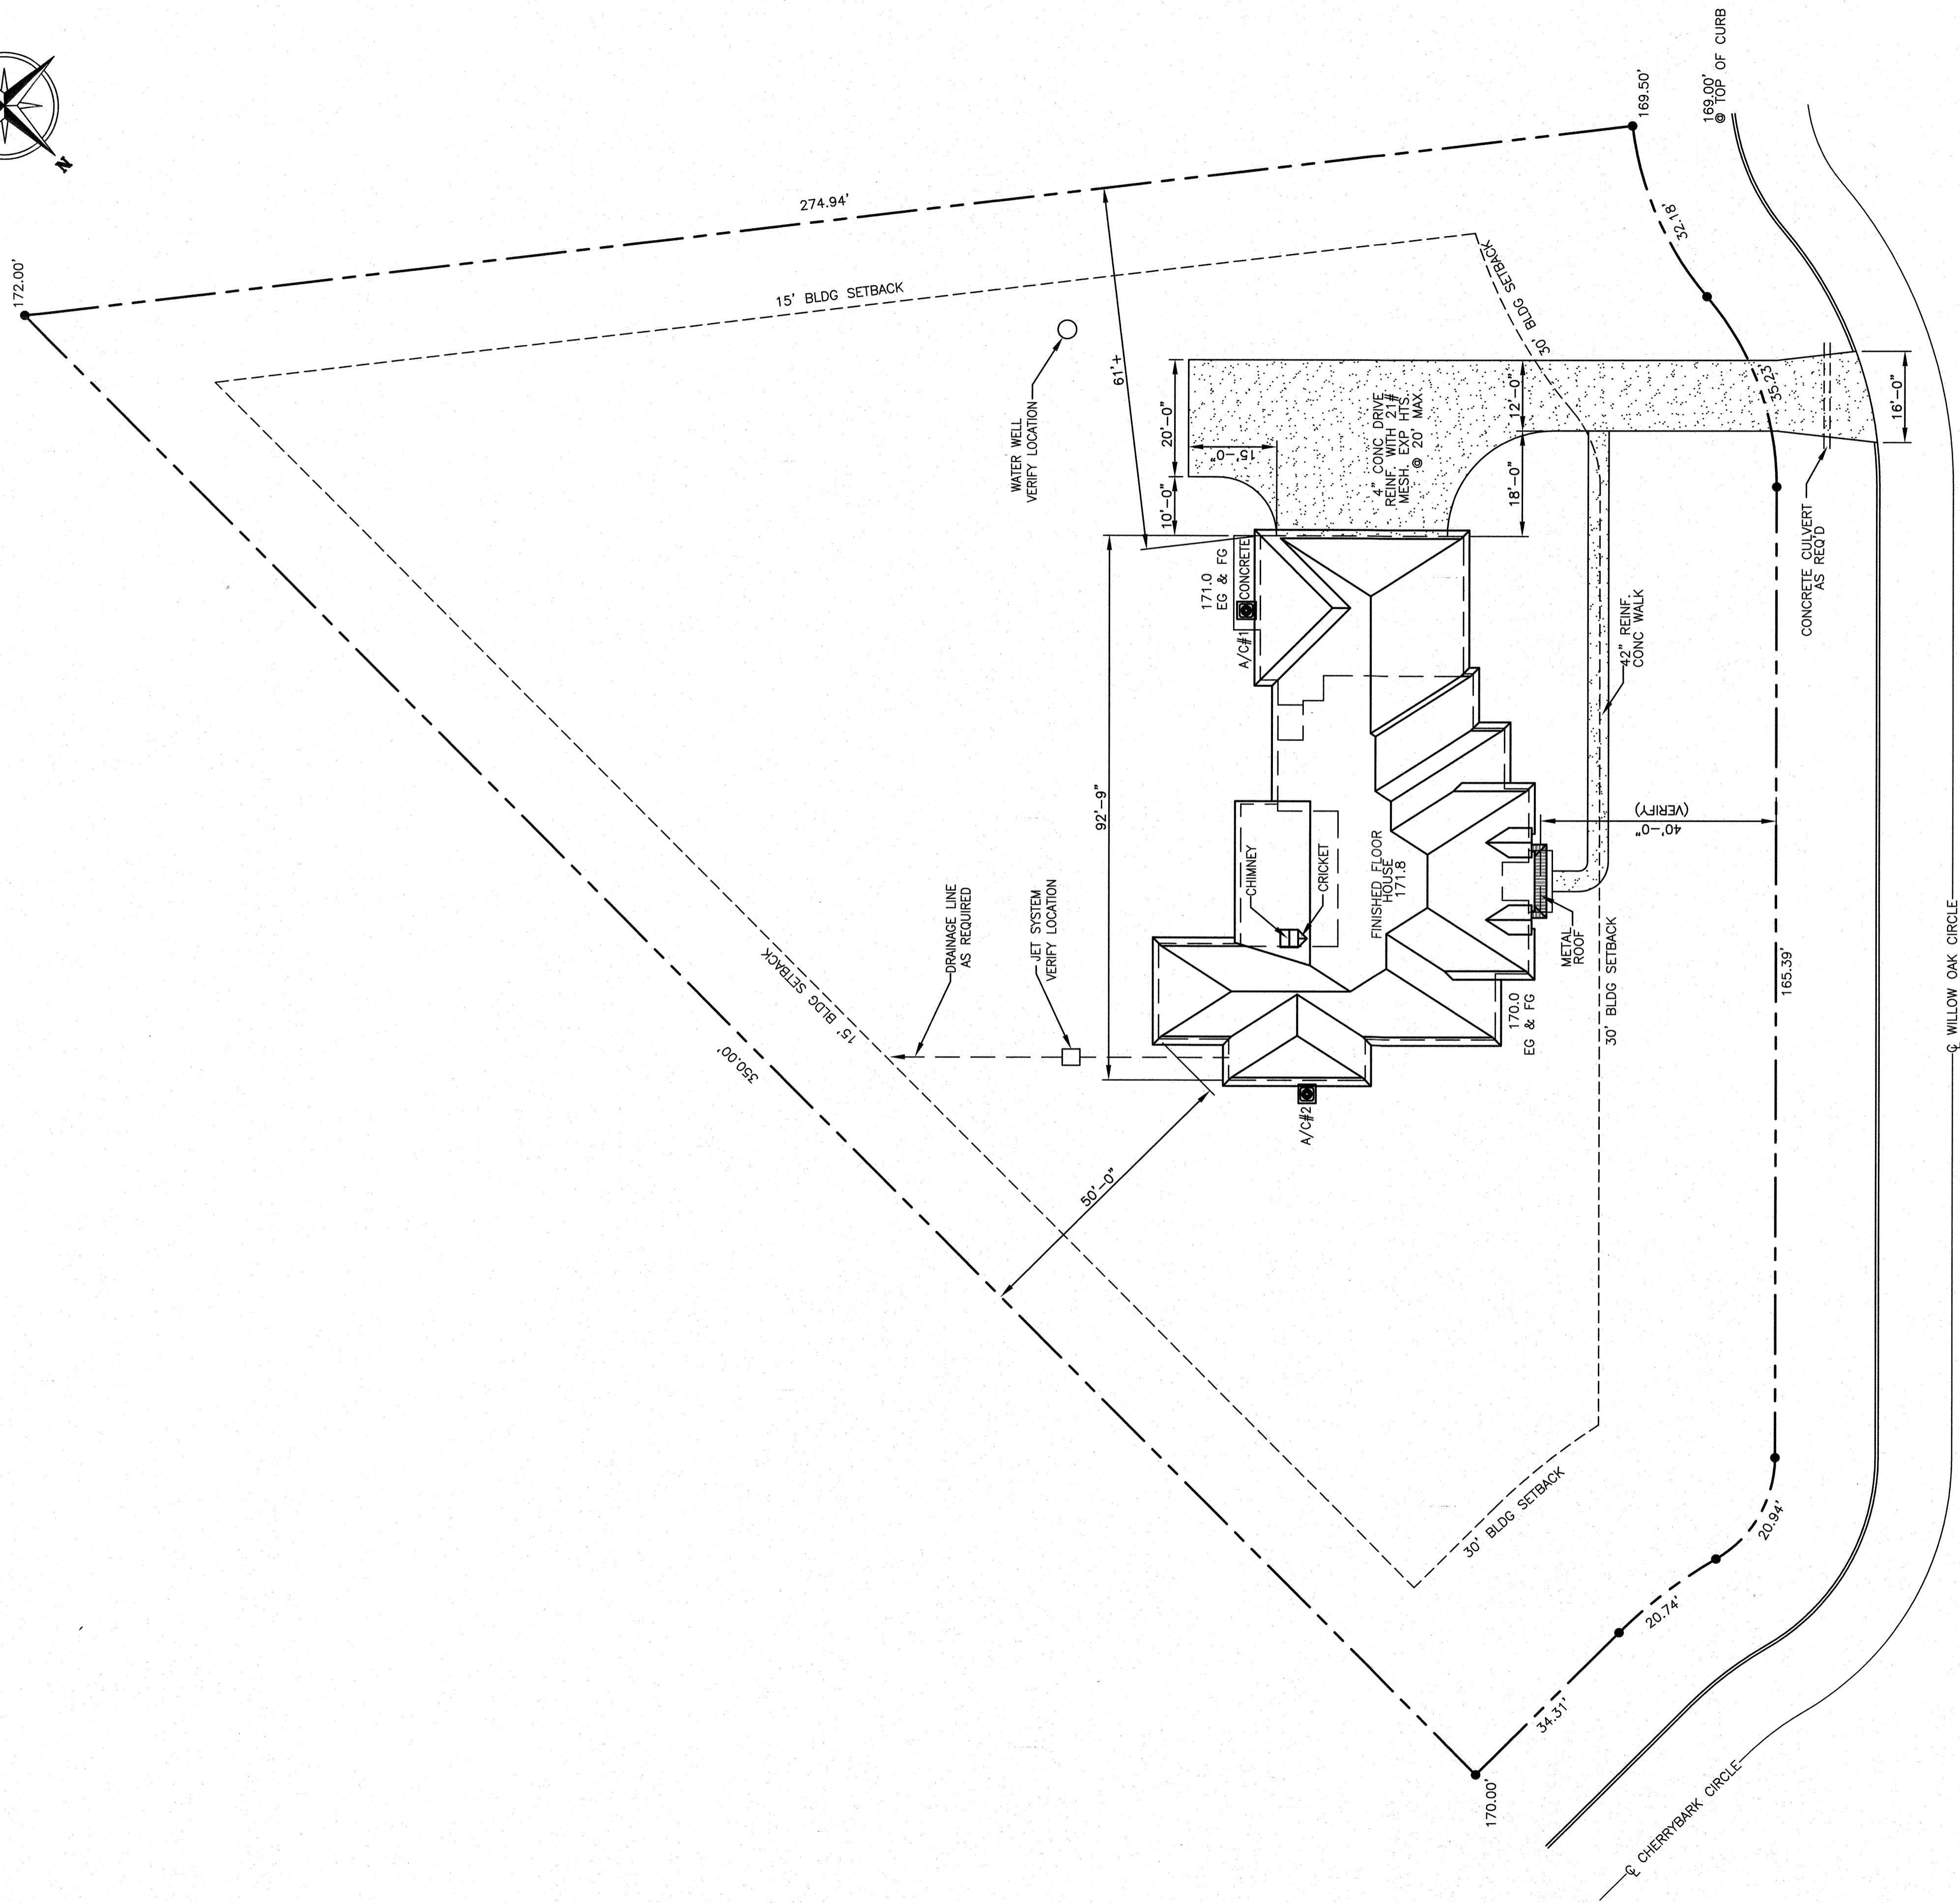


LOT 47
RED OAK POINTE SUBDIVISION
UNIT NO. 1

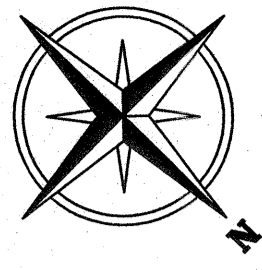

PLOT & ROOF PLAN
SCALE: 1/6" = 1'-0"