


# ROMENO V B RH

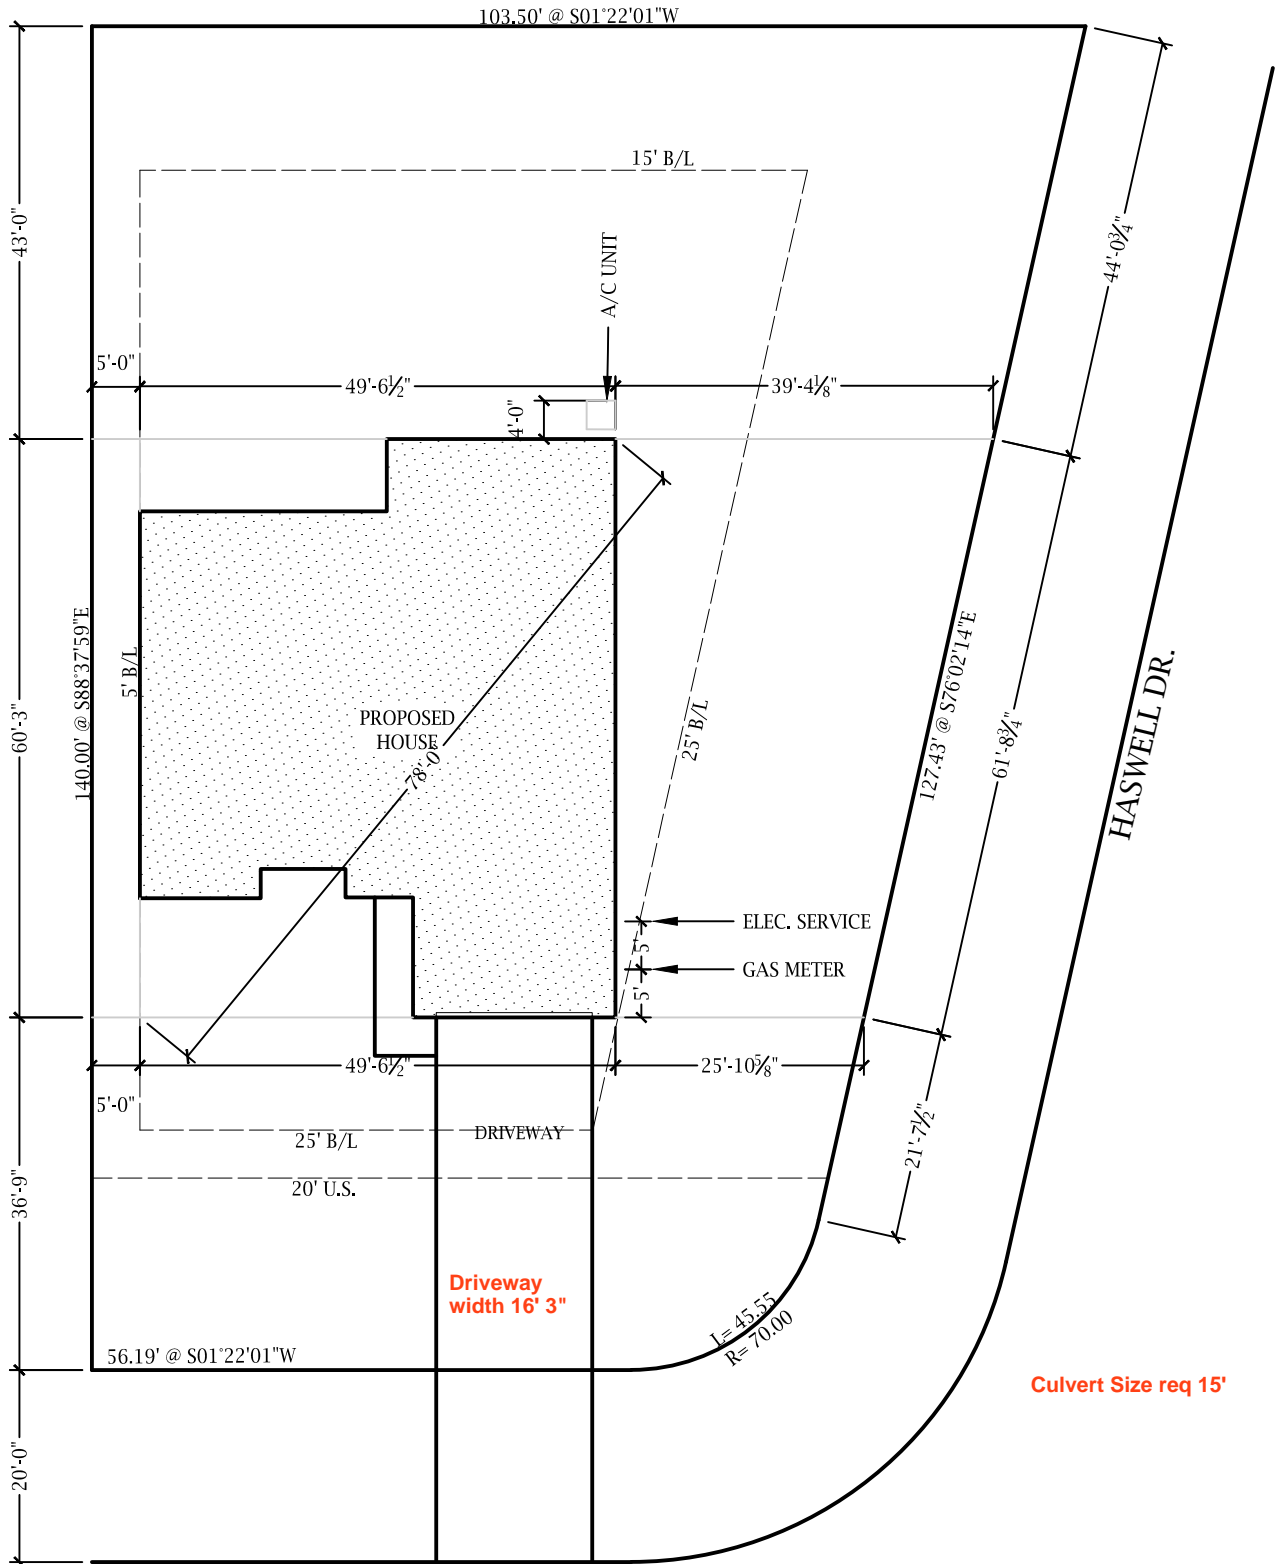

HASWELL DR.  
 SOD: 13,324 SQ. FT.  
 CONCRETE: 998 SQ. FT.

PLOT PLAN OF:  
 LOT 62  
 BLANCHARD  
 LAKE ESTATES

UNIT 5  
 LOCATED IN SECTION 34, T19N-R15W  
 CADDO PARISH, LOUISIANA



NOTE:  
 THIS IS NOT A BOUNDARY SURVEY