


SCALE: 1" = 10' - 0"
DATE: 4/10/24
REV: 7/22/24

LAYOUT PLAN

SHEET REFERENCE NUMBER
L1/1.0

PRECISION SCAPES
SHREVEPORT, LA

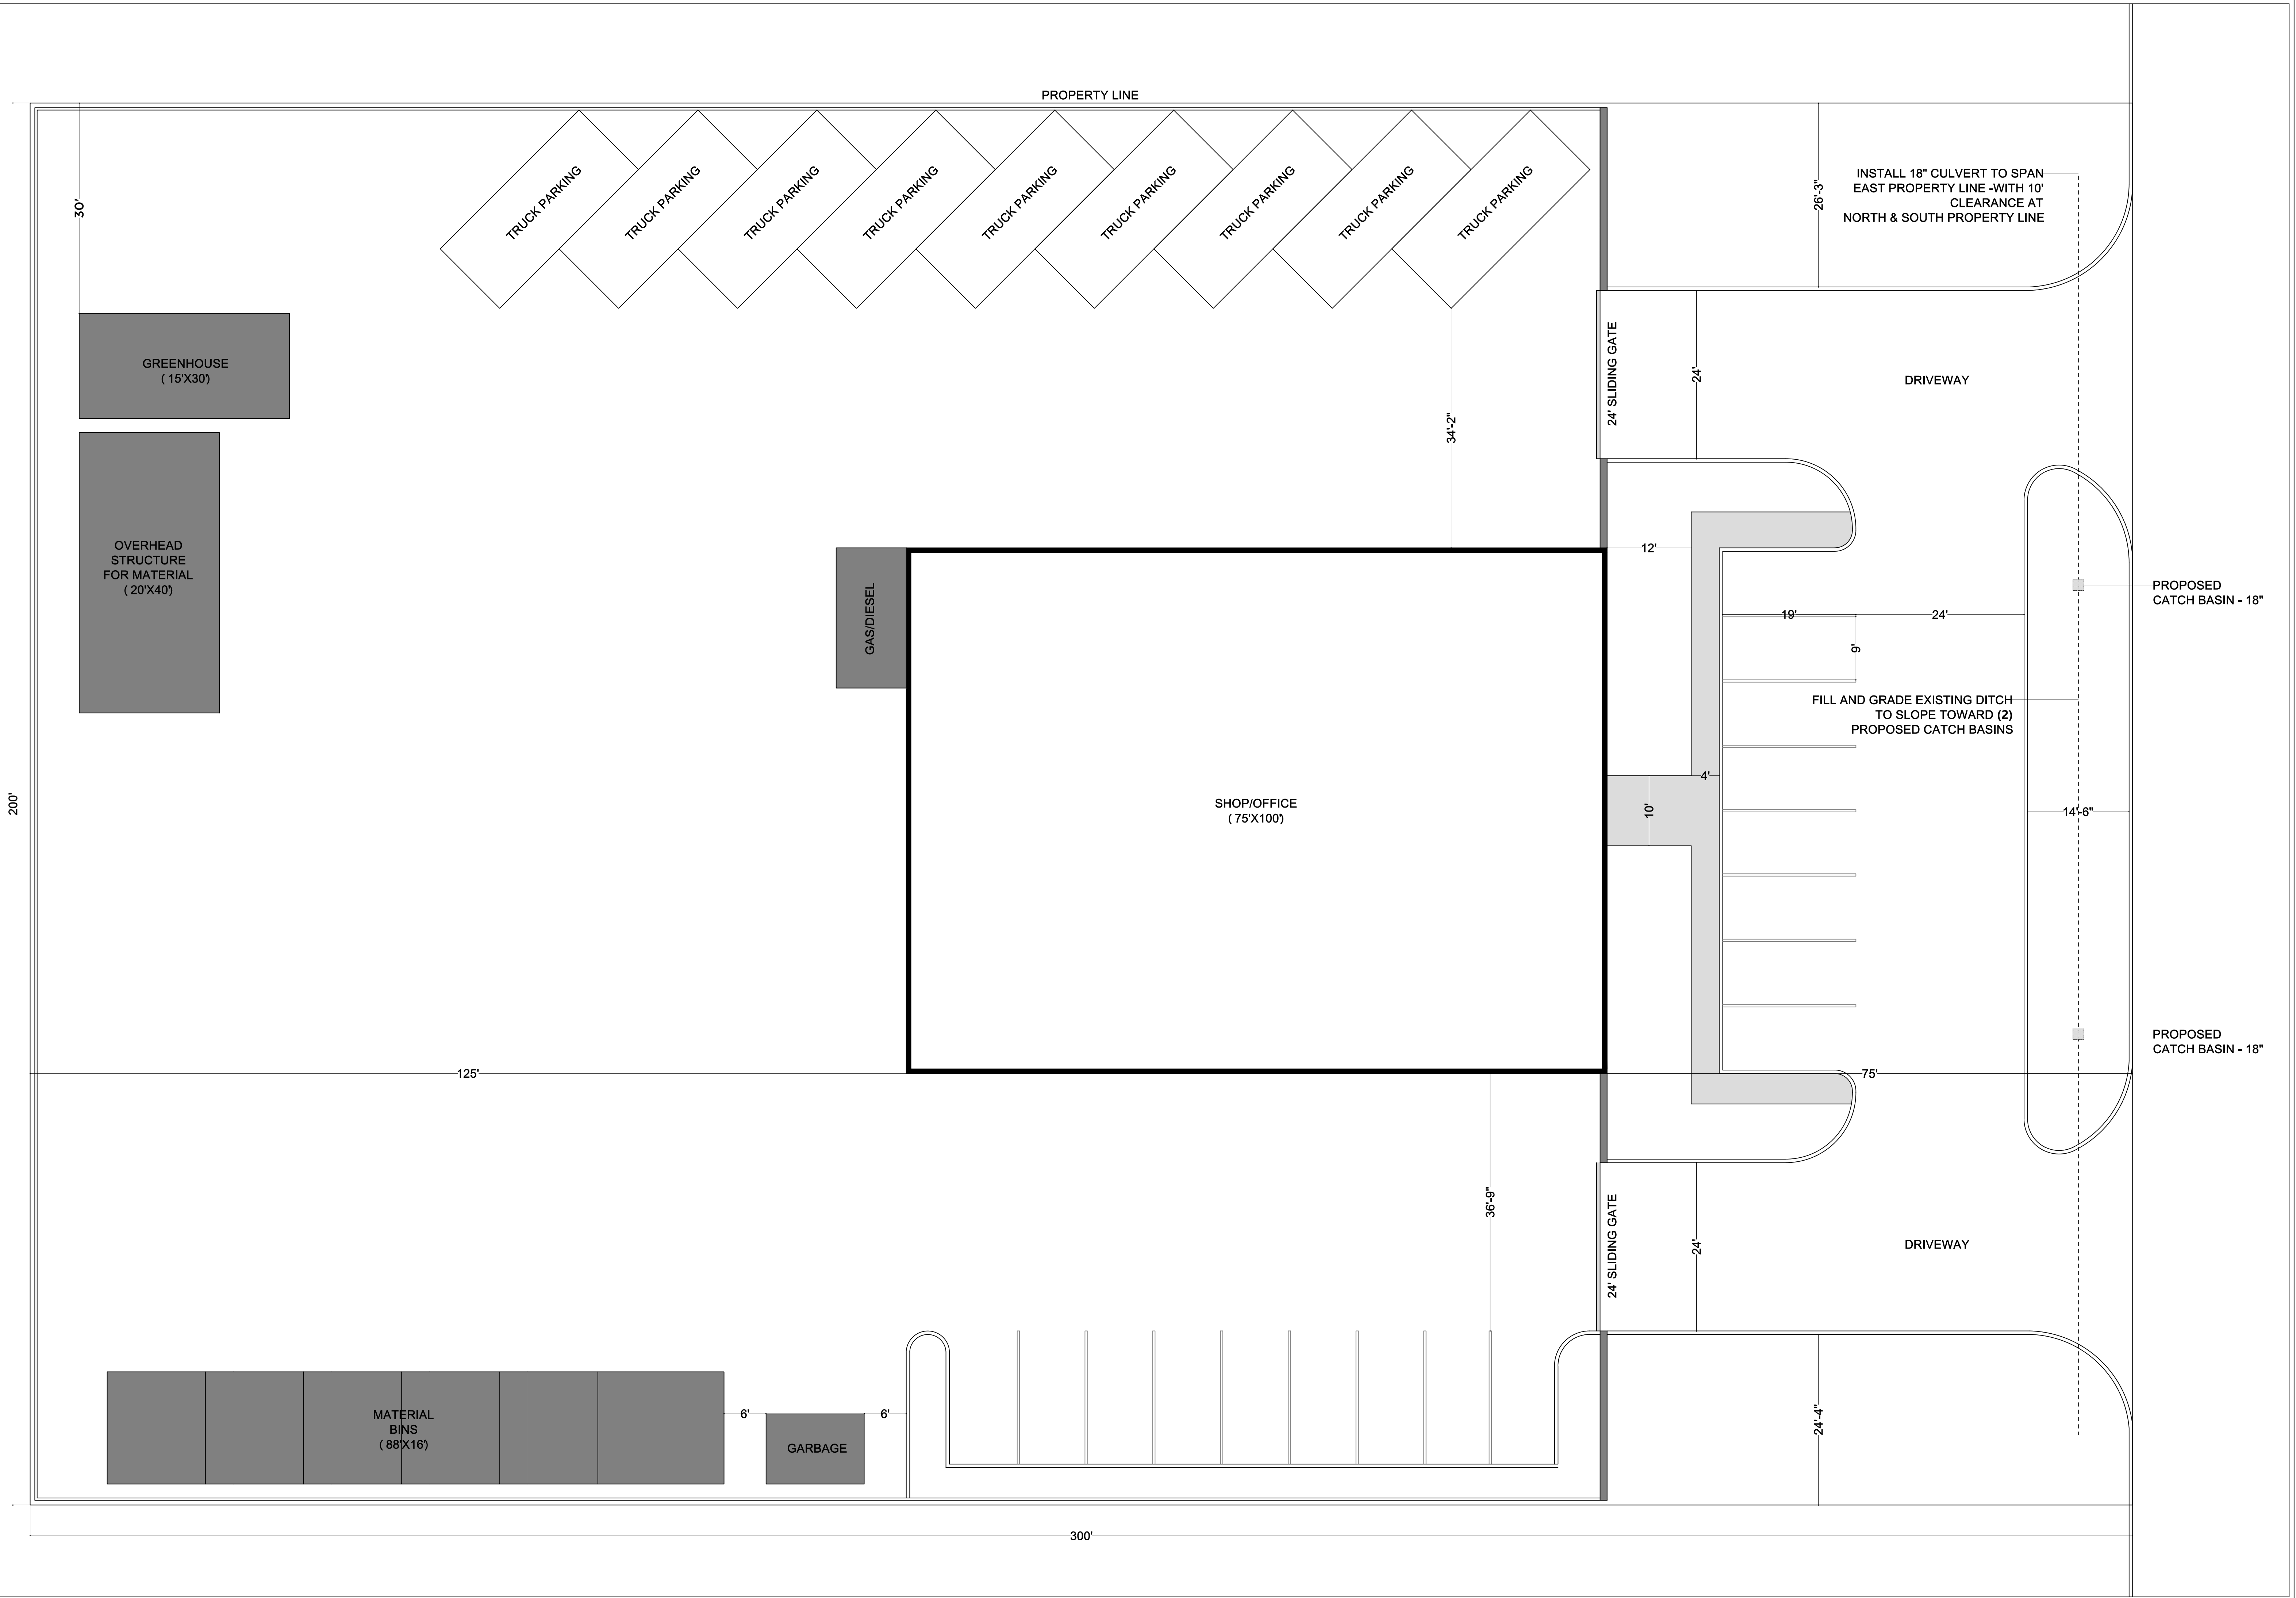

PROPERTY LINE

TRUCK PARKING

TRUCK PARKING

TRUCK PARKING

TRUCK PARKING

TRUCK PARKING

TRUCK PARKING

TRUCK PARKING

TRUCK PARKING

TRUCK PARKING

GREENHOUSE
(15'x30')

OVERHEAD
STRUCTURE
FOR MATERIAL
(20'x40')

GAS/DIESEL

SHOP/OFFICE
(75'x100')

MATERIAL
BINS
(88'x16')

GARBAGE

24' SLIDING GATE

24' SLIDING GATE

DRIVEWAY

DRIVEWAY

INSTALL 18" CULVERT TO SPAN
EAST PROPERTY LINE -WITH 10'
CLEARANCE AT
NORTH & SOUTH PROPERTY LINE

FILL AND GRADE EXISTING DITCH
TO SLOPE TOWARD (2)
PROPOSED CATCH BASINS

PROPOSED
CATCH BASIN - 18"

PROPOSED
CATCH BASIN - 18"

30'

125'

200'

300'

34'-2"

36'-9"

26'-3"

24'

24'

24'-4"

12'

10'

4'

4'

75'

19'

24'

9'

14'-6"